


B

Orders are subject to Omar Park Homes Limited Standard Terms & Conditions
Copyright Omar Park Homes Limited - All rights reserved
No part of this drawing may be reproduced or copied

LPG INSTALLATION

Room Sealed 33 Condensing Boiler
Room Sealed Fanned Appliance
No Additional Venting
Gas Pipe 22mm - DO NOT REDUCE

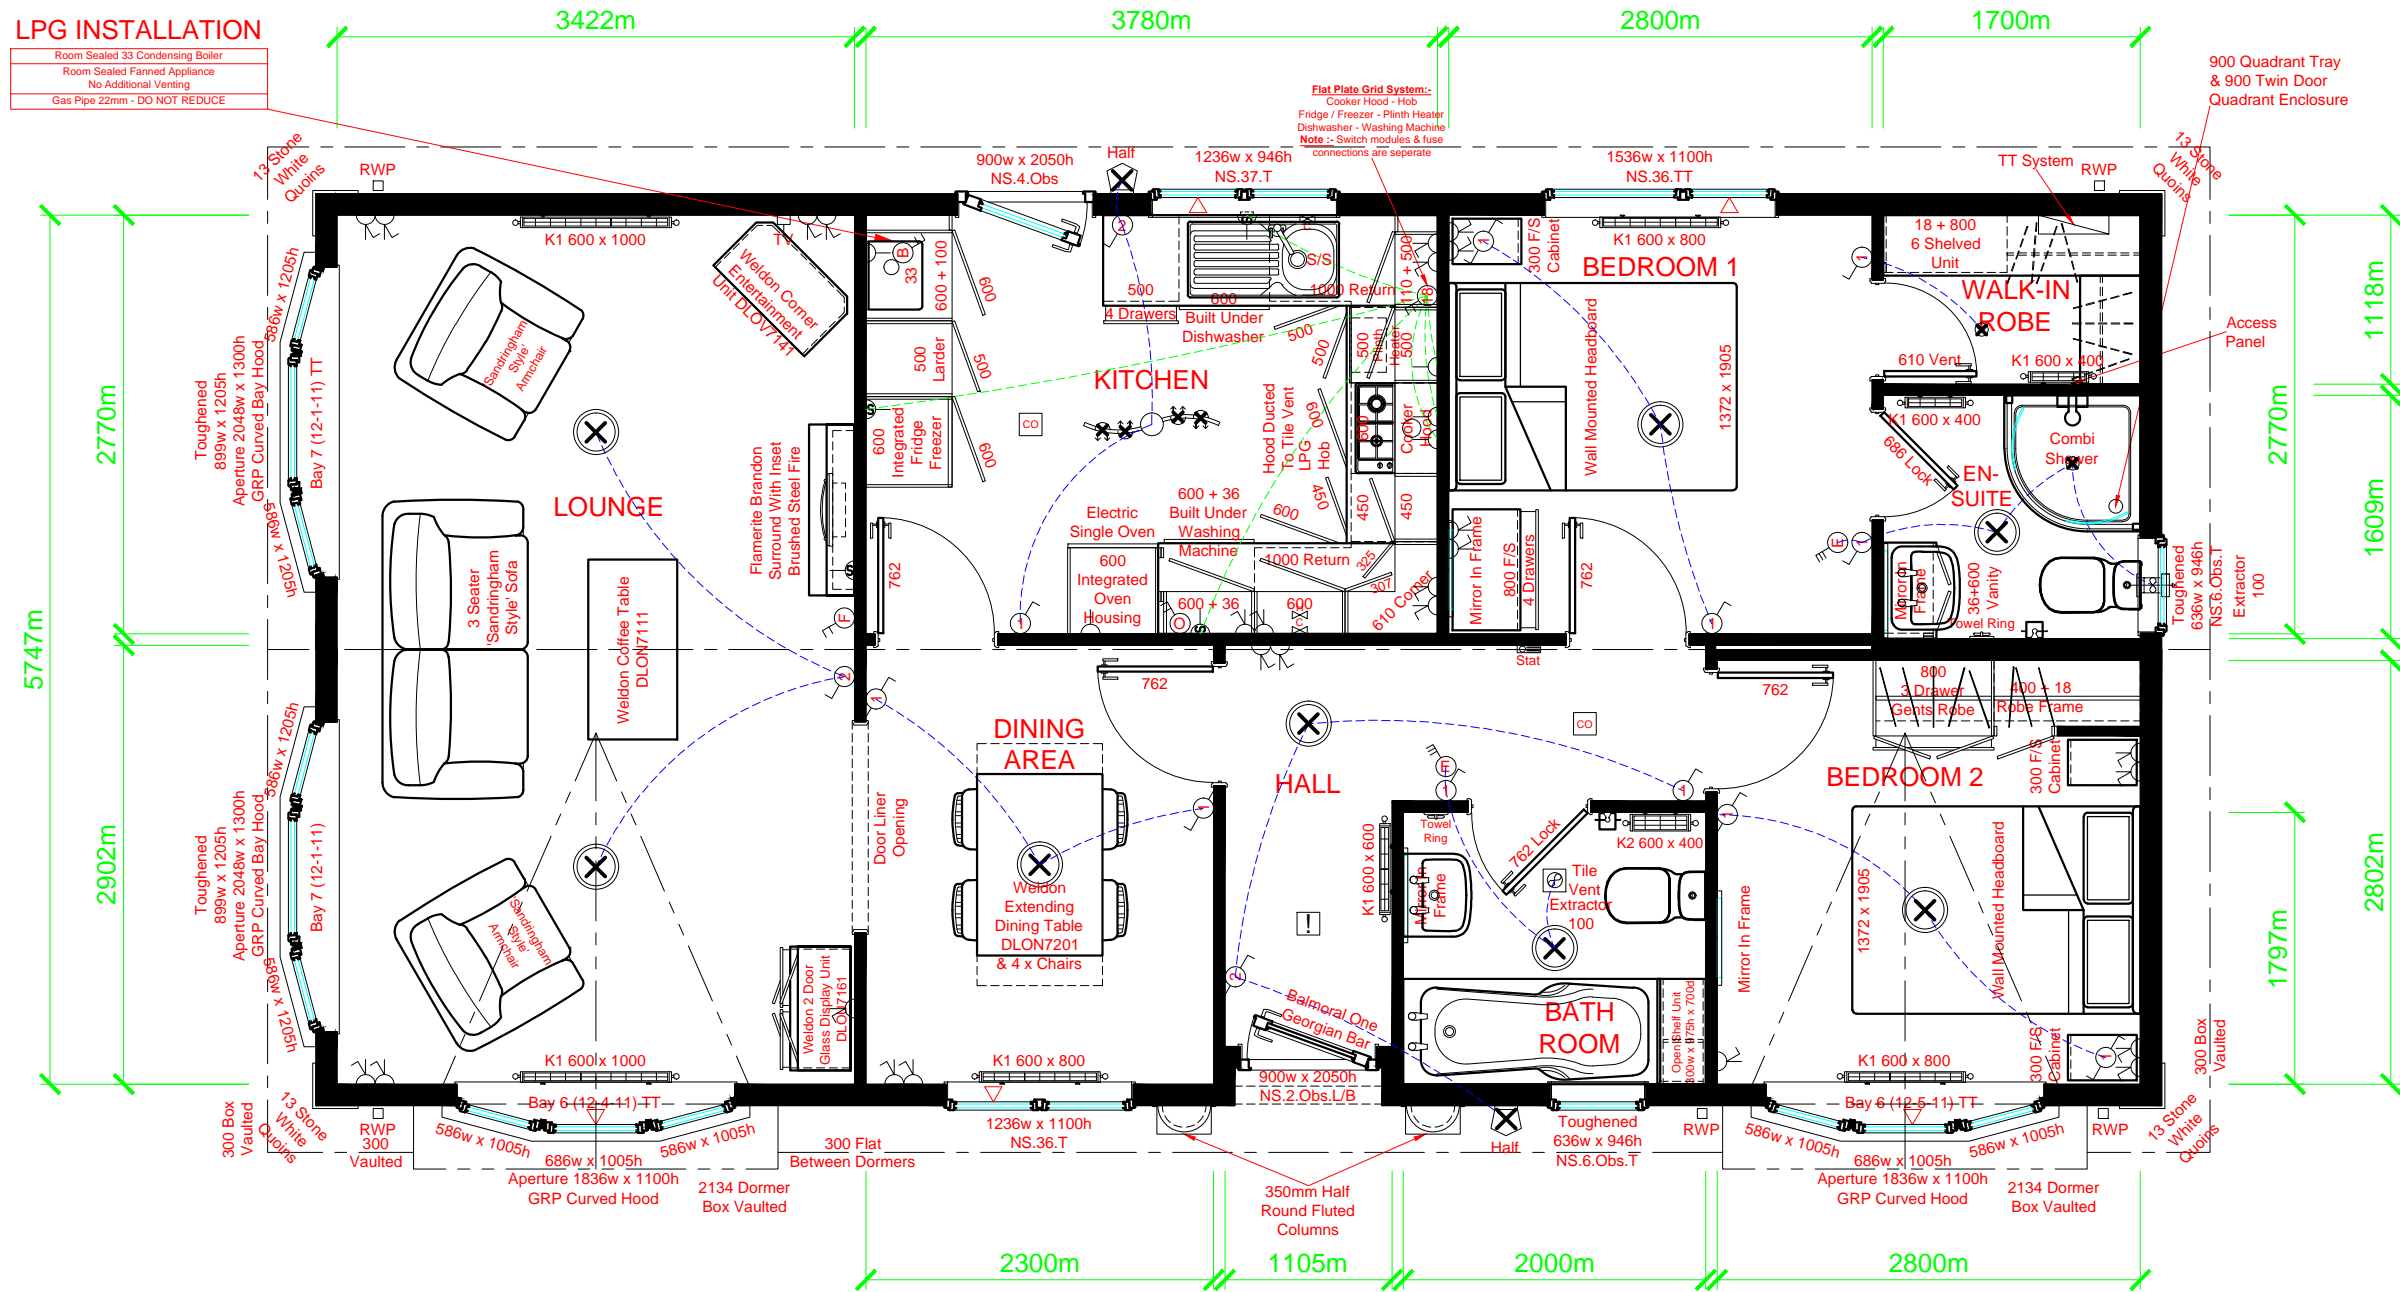

A

C

D



PARK OWNER: APPROXIMATE DIMENSIONS
Please note that the following overhang dimensions will need to be considered in order to comply with the spacing requirements of the 'Model Standards - 1989' on your park

Overall Wall Length Including Cladding = 12.250m
Overall Wall Width Including Cladding = 6.070m
Overall Wall Length Including Roof & Windows = 12.846m
Overall Wall Width Including Roof & Windows = 7.028m
Maximum Transport Width = 3.564m
Maximum Transport Height = 4.400m

12.192m x 6.012m (40'-0" x 20')	No:	Revision:	Date:	Date:	02-05-18	19954
Middleton 2DB	A	Production details added. (AGP 19954)	02-05-18	Scale:	1:50	
Tom Hartley Snr.				Drawn By:	AGP	
				Drawing No:	38 18 0559	
				Serial No:	18 OM 38 84 16	
					This home is designed in accordance with B5.3632	