


B

Orders are subject to Omar Park Homes Limited Standard Terms & Conditions  
Copyright Omar Park Homes Limited - All rights reserved  
No part of this drawing may be reproduced or copied

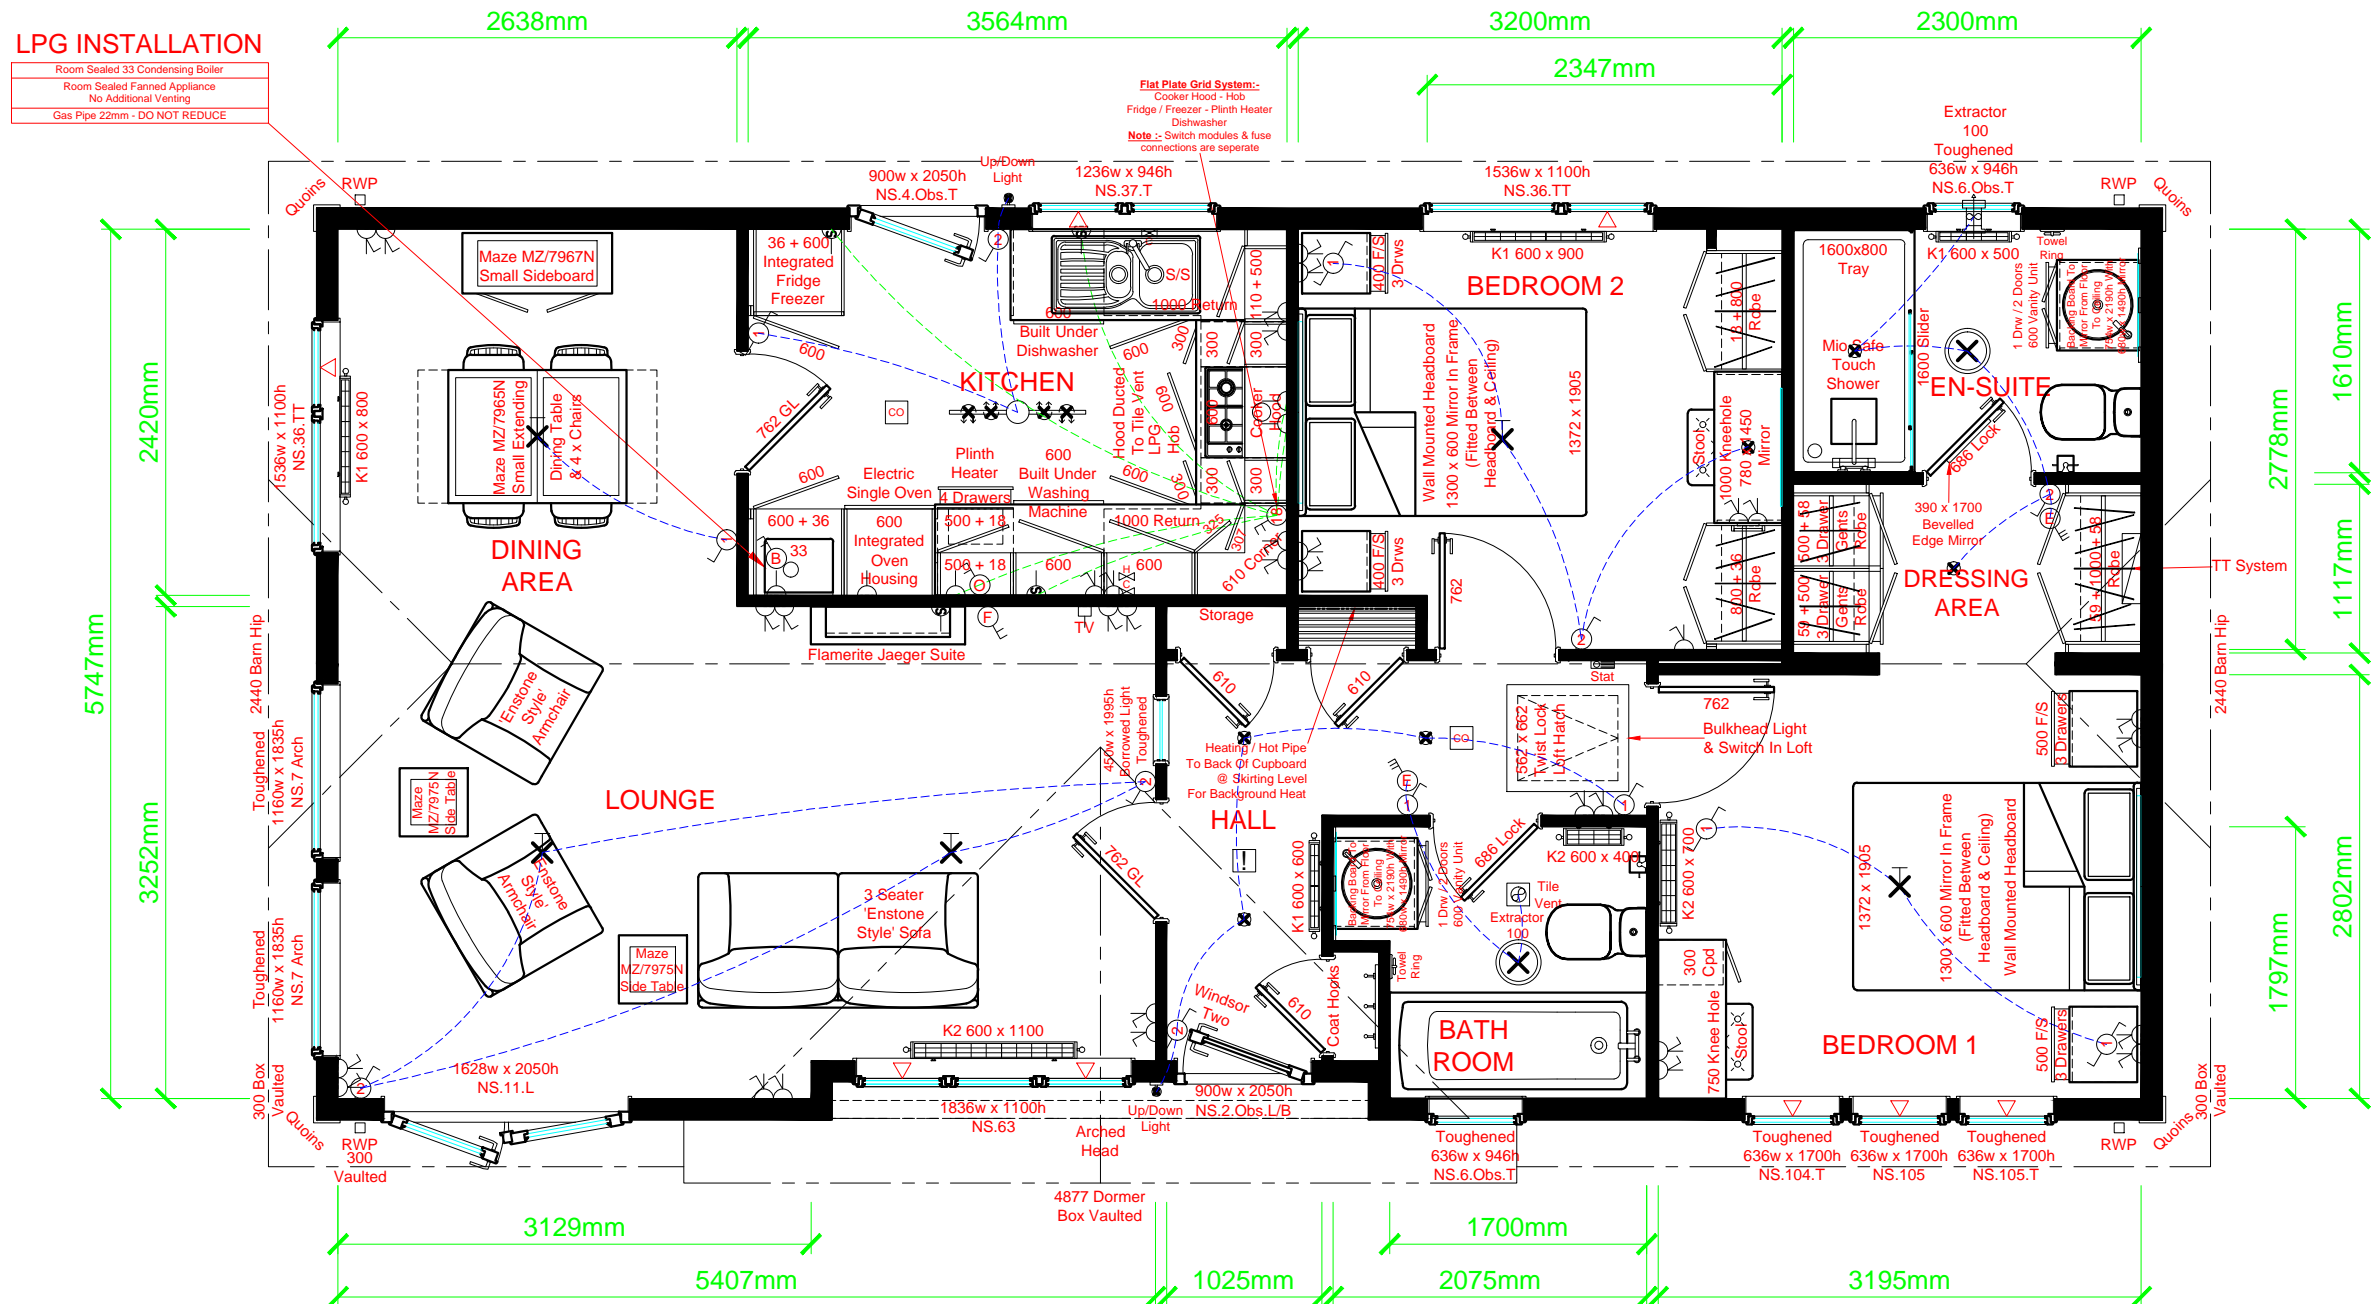

A

C

D

London Road, Brandon, Suffolk. IP27 ONE  
Phone: 01842 810673 - Fax: 01842 814328

**PARK OWNER: APPROXIMATE DIMENSIONS**  
Please note that the following overhang dimensions will need to be considered in order to comply with the spacing requirements of the 'Model Standards - 1989' on your park

Overall Wall Length Including Cladding = 12.250m  
Overall Wall Width Including Cladding = 6.070m  
Overall Wall Length Including Roof & Windows = 12.846m  
Overall Wall Width Including Roof & Windows = 7.028m  
Maximum Transport Width = 3.564m  
Maximum Transport Height = 4.400m

12.192m x 6.012m (40'-0" x 20')
Colorado Classic 2DB
Tom Hartley Snr

No:	Revision:	Date:
A	Production details added. (AGP 19956)	03-05-18
B	Production details added. (PLA 19985)	23-05-18

Date:	01-05-18	19926
Scale:	1:50	
Drawn By:	VIK	
Drawing No:	51 18 0545	
Serial No:	18 OM 51 8418	
This home is designed in accordance with B5.3632		