


13° Vaulted Ceiling To Lounge, Utility, Entrance, Kitchen & Dining Area

Orders are subject to Omar Park Homes Limited Standard Terms & Conditions
 Copyright Omar Park Homes Limited - All rights reserved
 No part of this drawing may be reproduced or copied

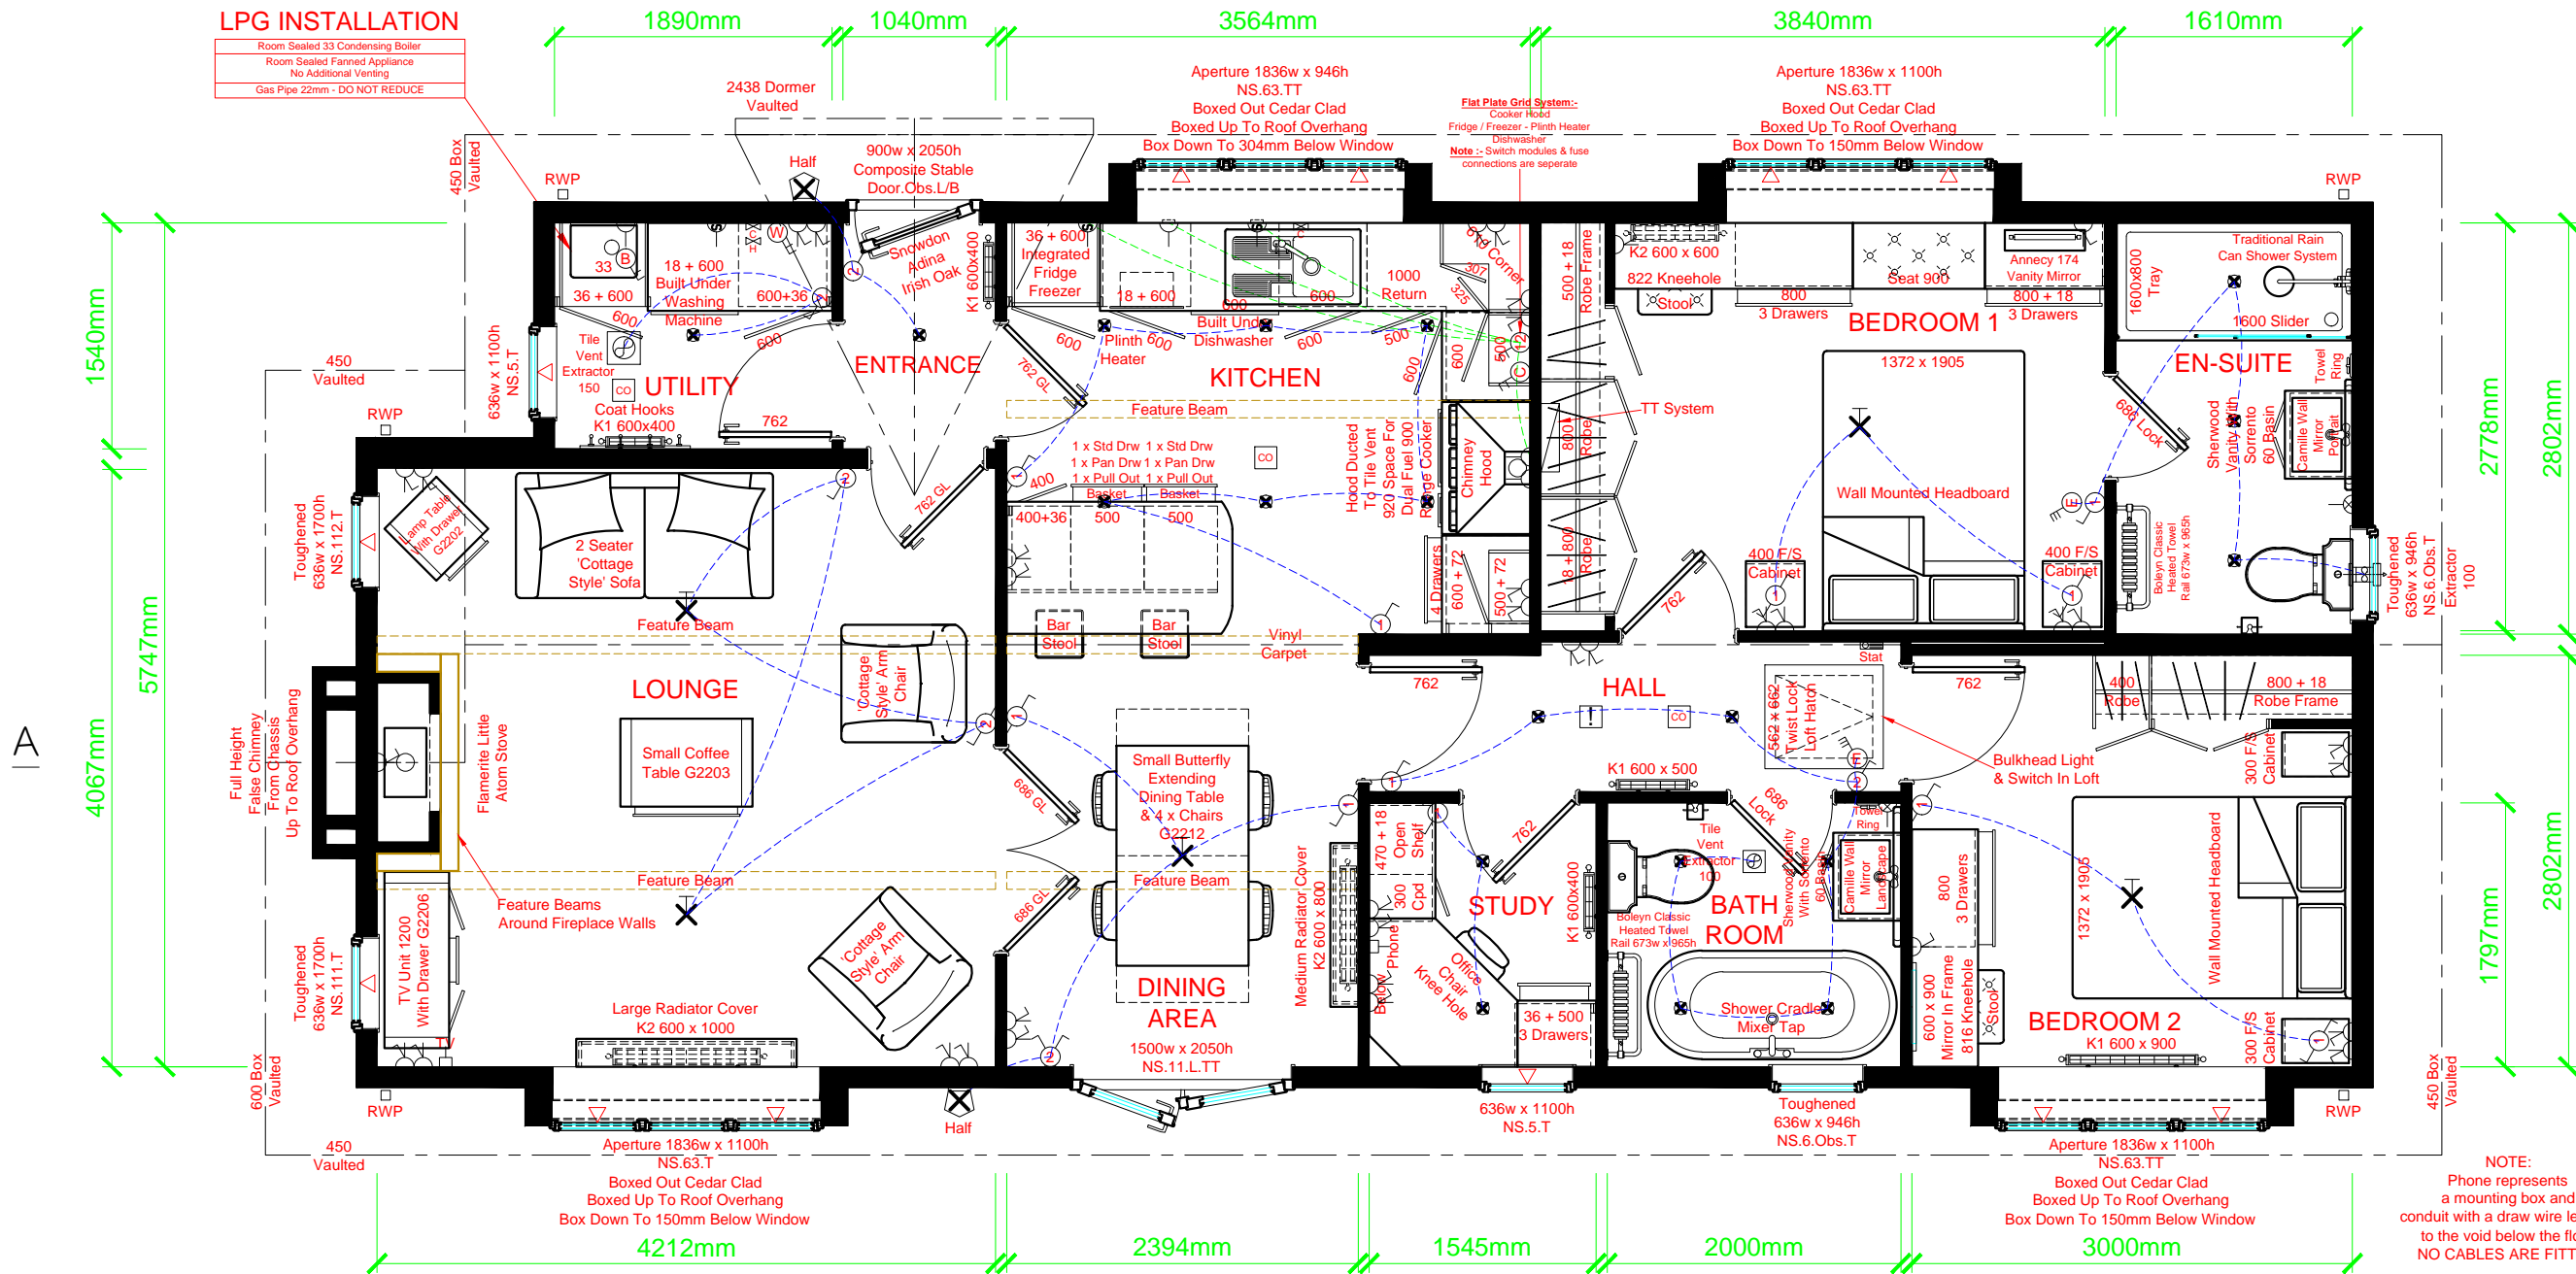

OMAR
 PARK & LEISURE HOMES
 London Road, Brandon, Suffolk. IP27 ONE
 Phone: 01842 810673 - Fax: 01842 814328

PARK OWNER: APPROXIMATE DIMENSIONS
 Please note that the following overhang dimensions will need to be considered in order to comply with the spacing requirements of the 'Model Standards - 1989' on your park
 Overall Wall Length Including Cladding & Chimney = 14.044m
 Overall Wall Width Including Cladding = 6.040m
 Overall Wall Length Including Roof & Windows = 14.820m
 Overall Wall Width Including Roof & Windows = 7.328m
 Maximum Transport Width = 3.714m
 Maximum Transport Height = 4.400m

13.716m x 6.012m (45'-0" x 20') + Chimney
 Elveden Cottage 2DB Utility & Study
 Tom Hartley Snr

No:	Revision:	Date:
A	Production details added. (AGP 19955)	03-05-18
B	Production details added. (PLA 19984)	23-05-18

Date:	03-05-18	19955
Scale:	1:50	
Drawn By:	AGP	
Drawing No:	48 18 0562	
Serial No:	18 OM 48 8417	

This home is designed in accordance with B5.3632