


# 13° Vaulted Ceiling To Lounge, Dining Area, Kitchen & Entrance

Orders are subject to Omar Park Homes Limited Standard Terms & Conditions  
 Copyright Omar Park Homes Limited - All rights reserved  
 No part of this drawing may be reproduced or copied

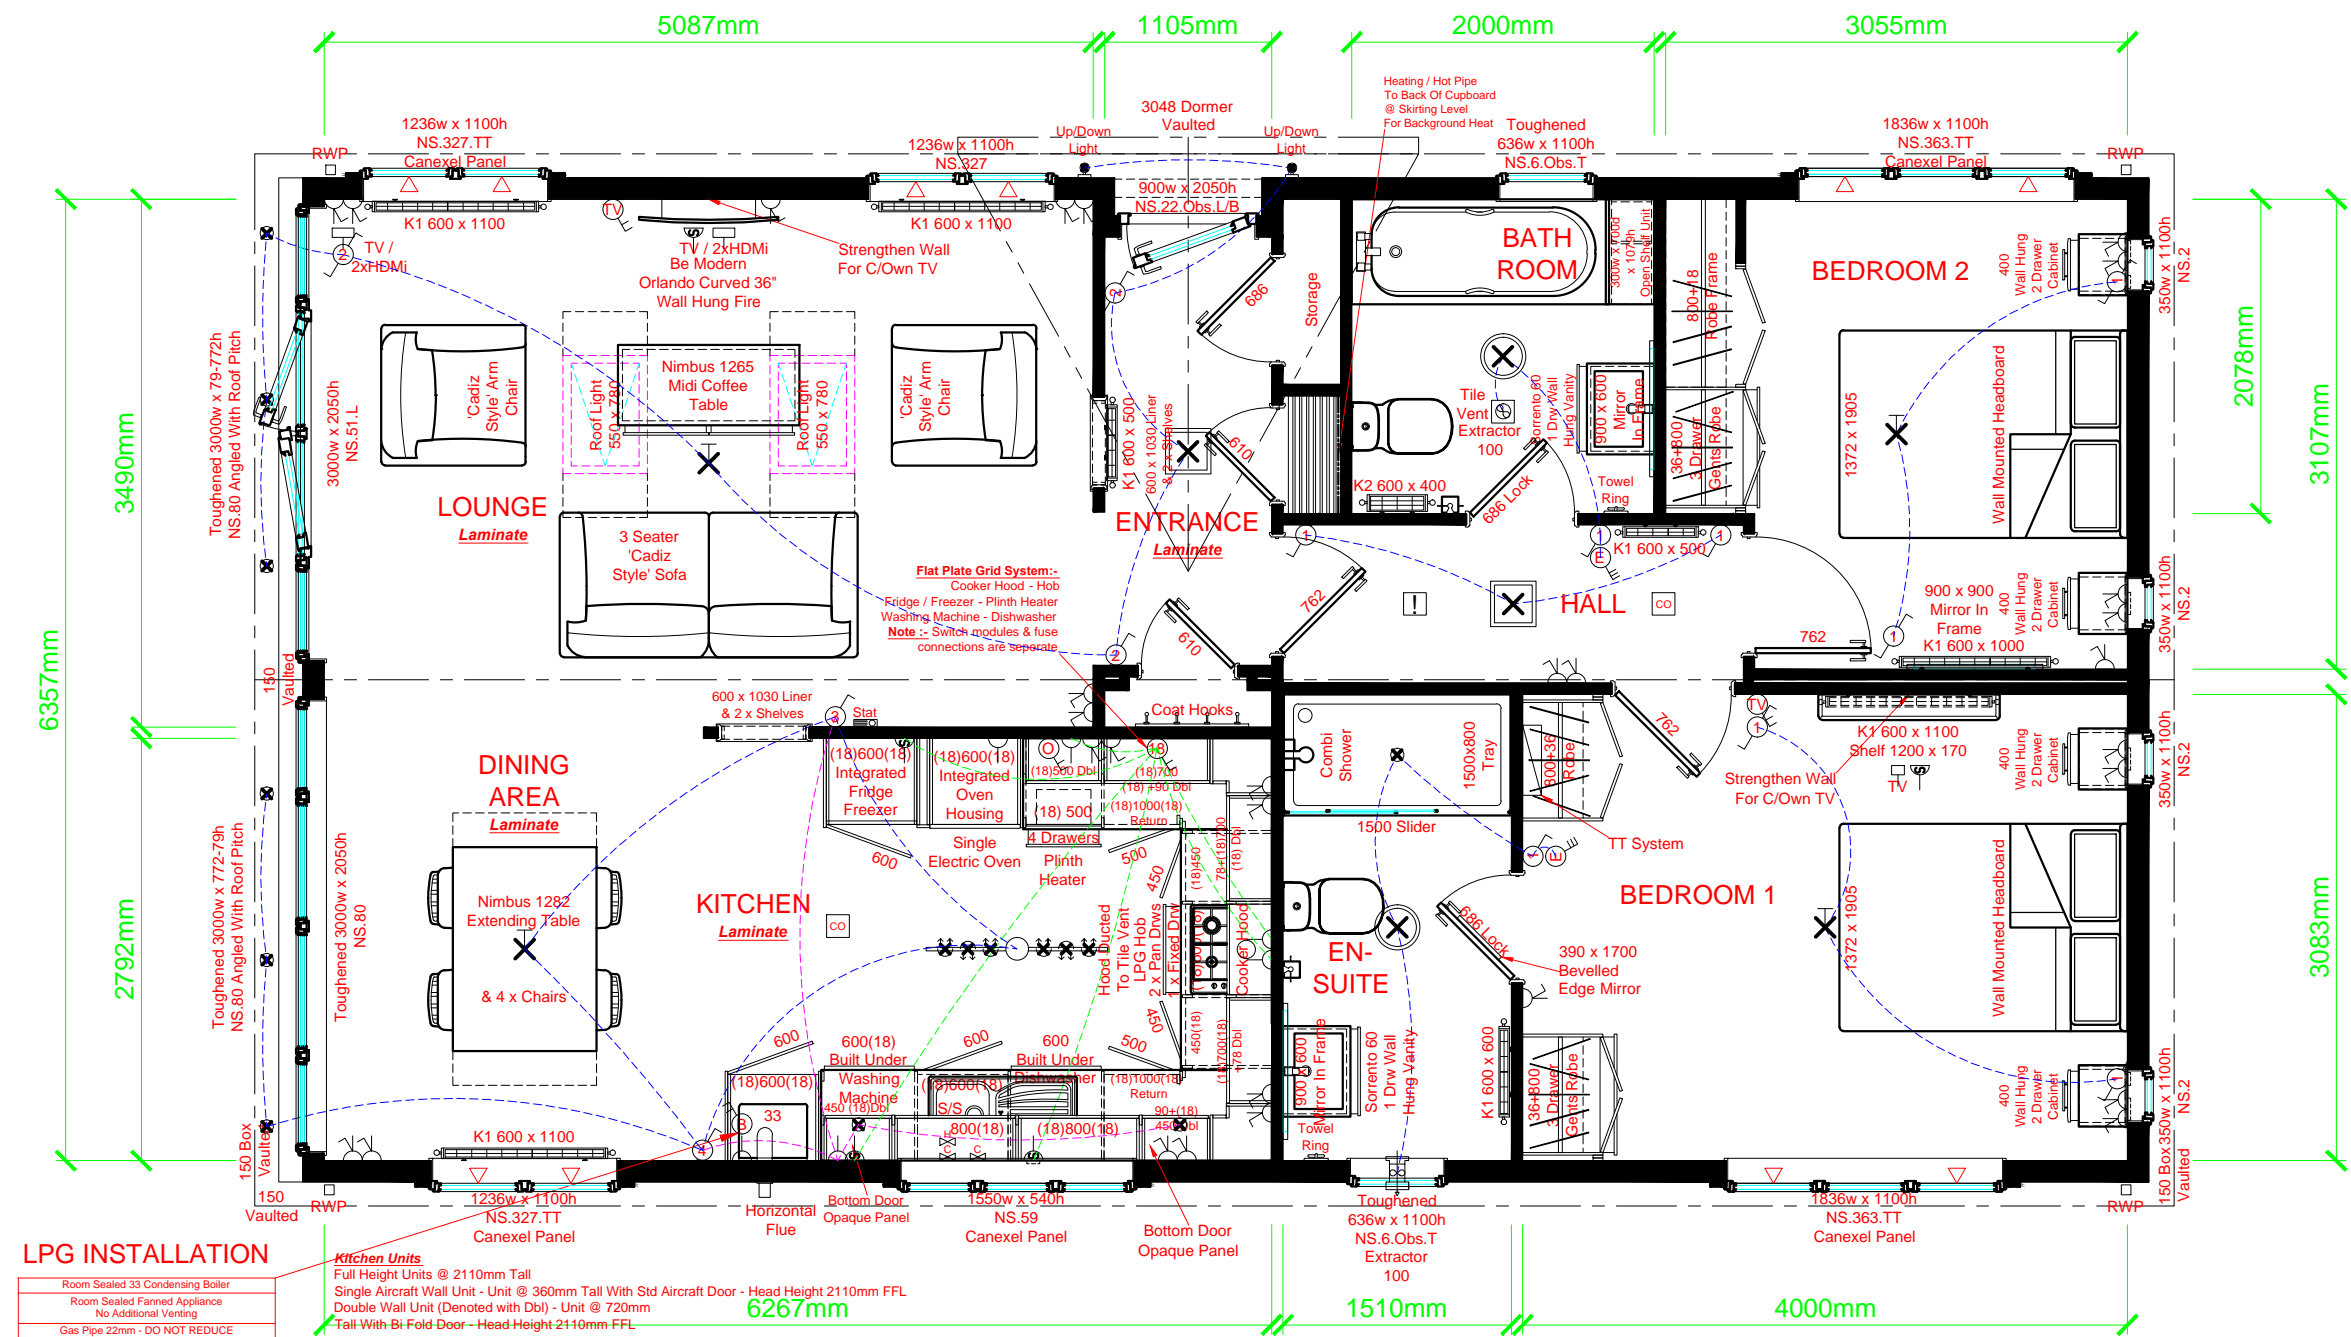

A

C

**OMAR**  
 PARK & LEISURE HOMES

London Road, Brandon, Suffolk, IP27 ONE  
 Phone: 01842 810673 - Fax: 01842 814328

PARK OWNER: APPROXIMATE DIMENSIONS  
 Please note that the following overhang dimensions will need to be considered in order to comply with the spacing requirements of the 'Model Standards - 1989' on your park

Overall Wall Length Including Cladding = 12.251m  
 Overall Wall Width Including Cladding = 6.712m  
 Overall Wall Length Including Roof & Windows = 12.696m  
 Overall Wall Width Including Roof & Windows = 7.338m  
 Maximum Transport Width = 3.719m  
 Maximum Transport Height = 4.400m

12.192m x 6.622m (40'-0" x 22')

Accent 2DB

Tom Hartley Snr

No:	Revision:	Date:	Date:	01-05-18	19928
A	Production details added. (PLA 19959)	03-05-18	Scale:	1:50	
B	Production details added. (PLA 19987)	23-05-18	Drawn By:	BJE	
			Drawing No:	44 18 0551	
			Serial No:	18 OM 44 8425	
This home is designed in accordance with B5.3632					

D